



Legend

- Hybrid Application Boundary
- (Note: Refer to First Development Site Plan drawing reference MAN-SHE_HTA-A_P1-XX-DR_0101 for First Development Site Boundary)
- Land excluded from the Hybrid Application Boundary and excluded from any works.

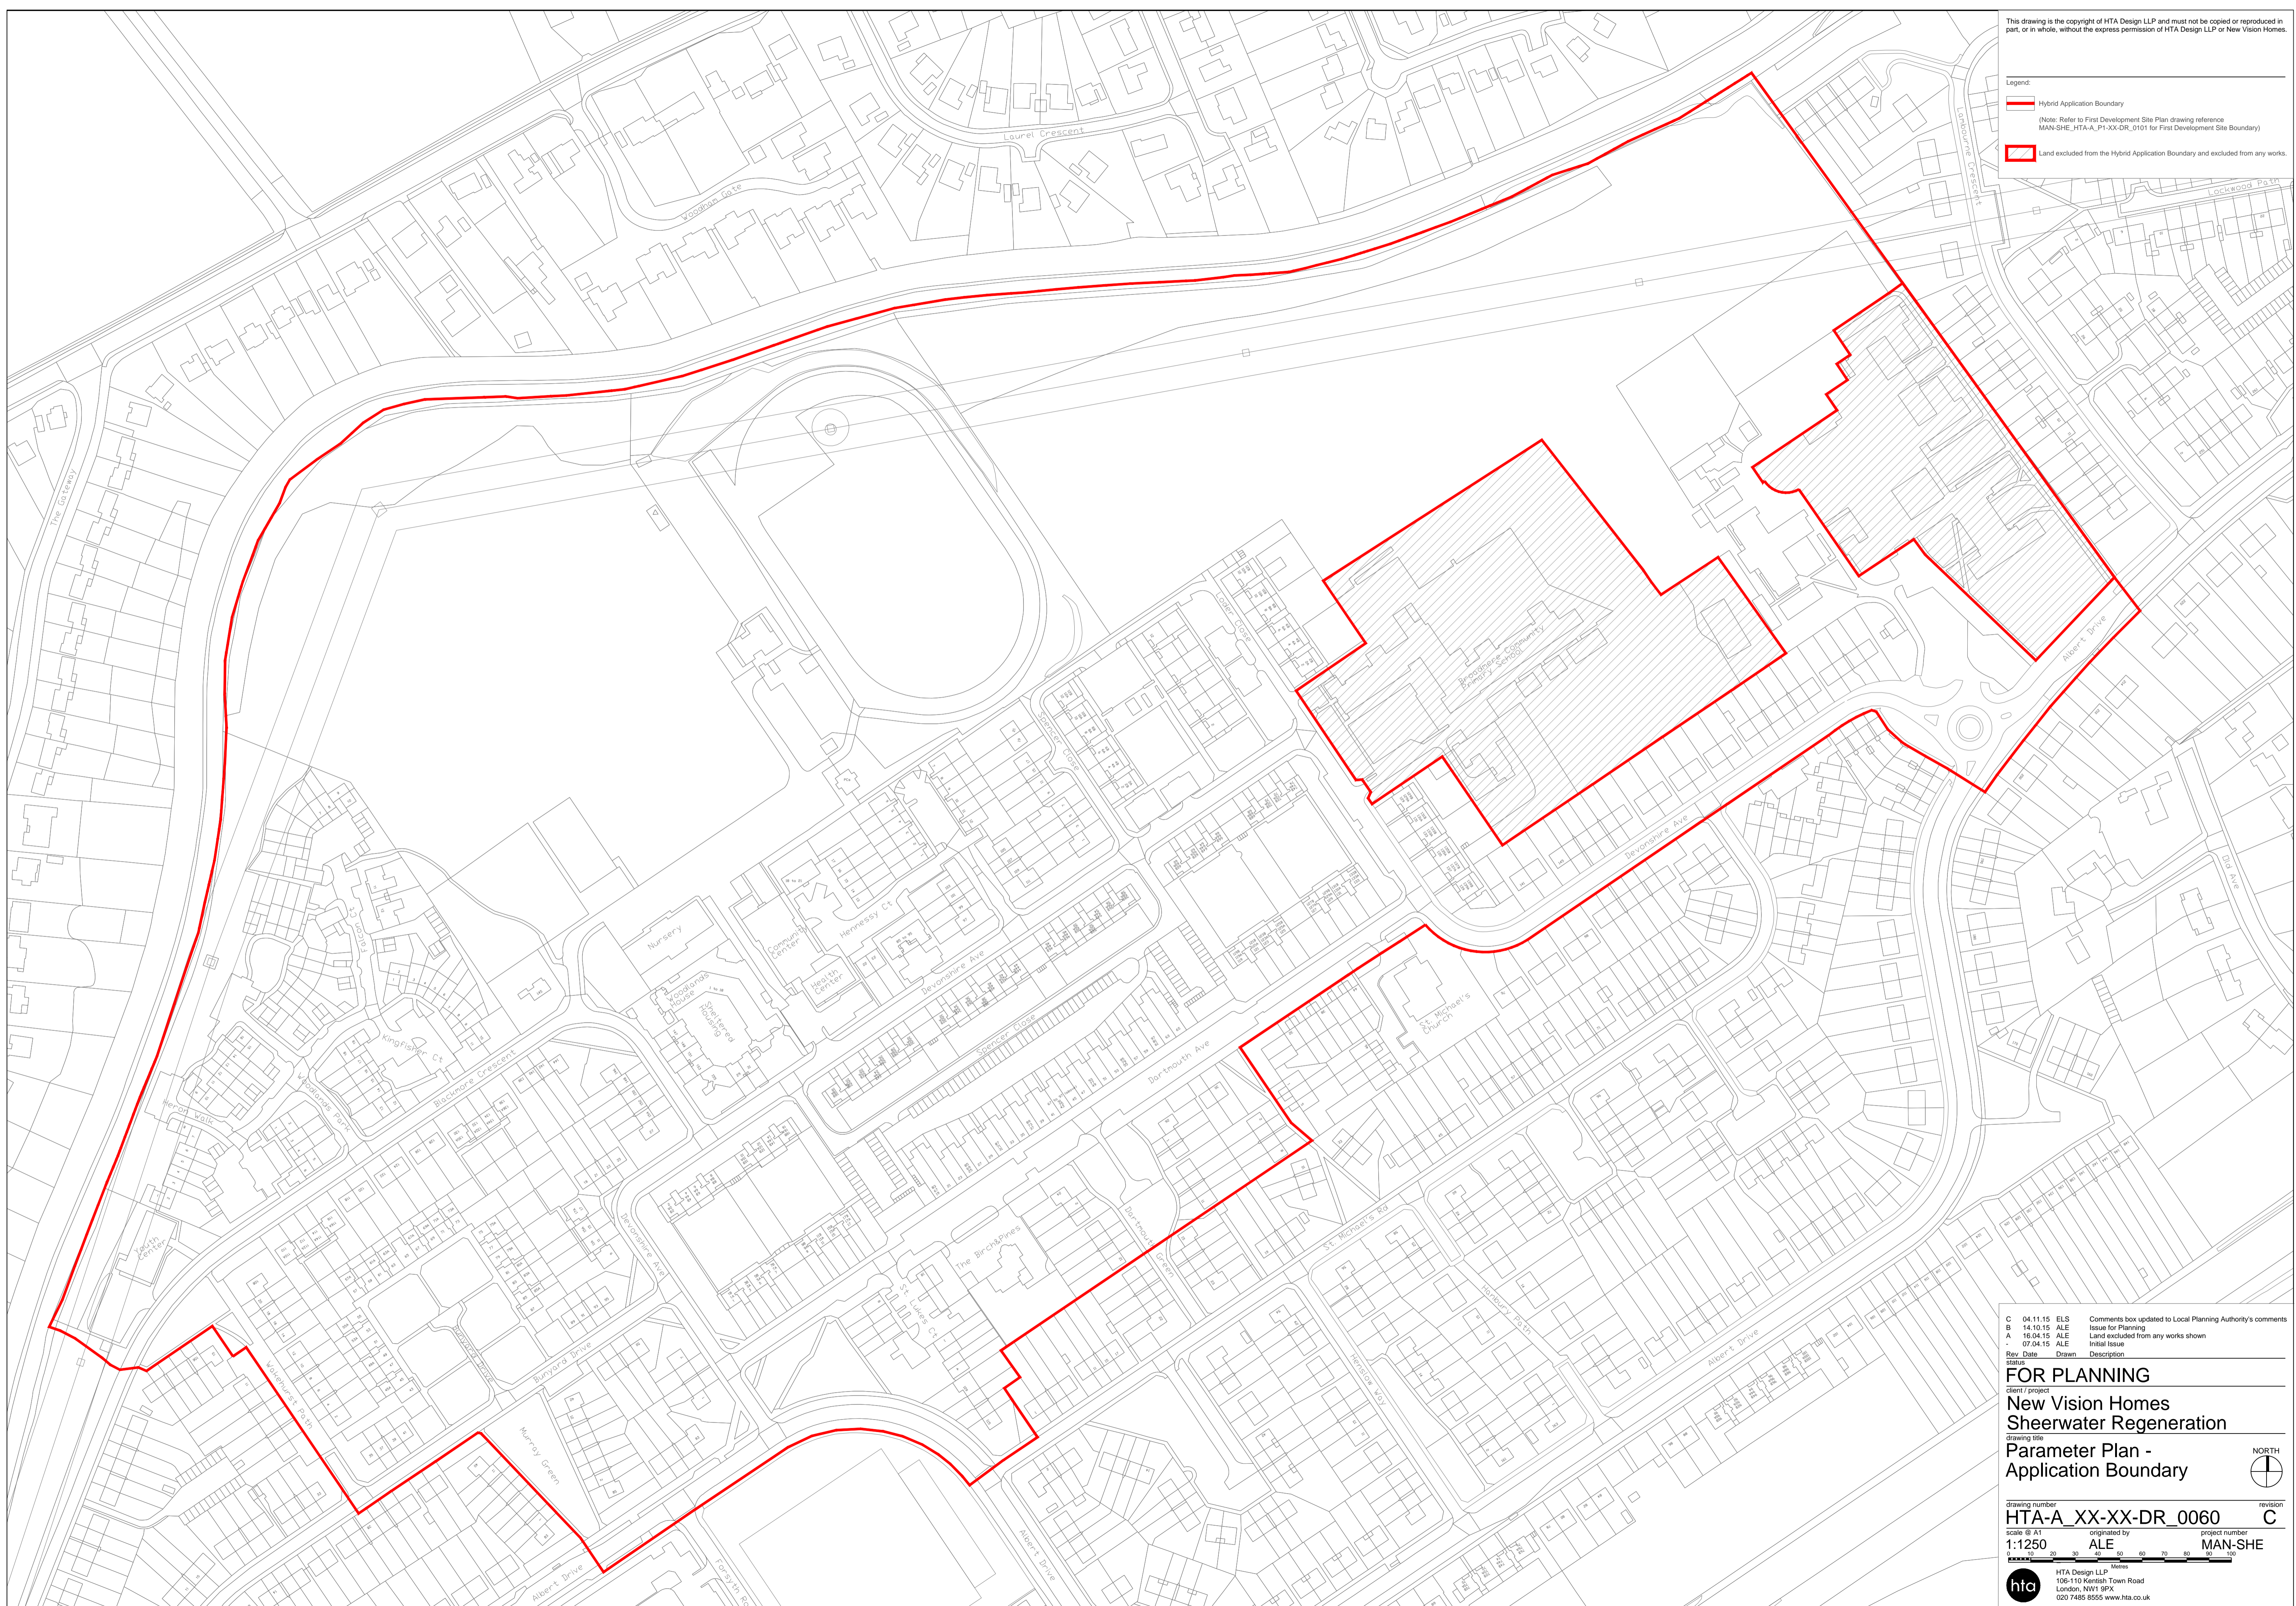

Rev	Date	Drawn	Description
C	04.11.15	ELS	Comments box updated to Local Planning Authority's comments
B	14.10.15	ALE	Issue for Planning
A	16.04.15	ALE	Land excluded from any works shown
-	07.04.15	ALE	Initial Issue

FOR PLANNING
client / project
New Vision Homes
Shearwater Regeneration
drawing title
Parameter Plan -
Application Boundary

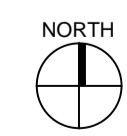

drawing number
HTA-A_XX-XX-DR_0060 revision
C
scale @ A1
1:1250 originated by
ALE project number
MAN-SHE

 HTA Design LLP
106-110 Kenish Town Road
London NW1 9PX
020 7485 8555 www.hta.co.uk