


Church Street East
XY centrepnt
500,640 , 158,931

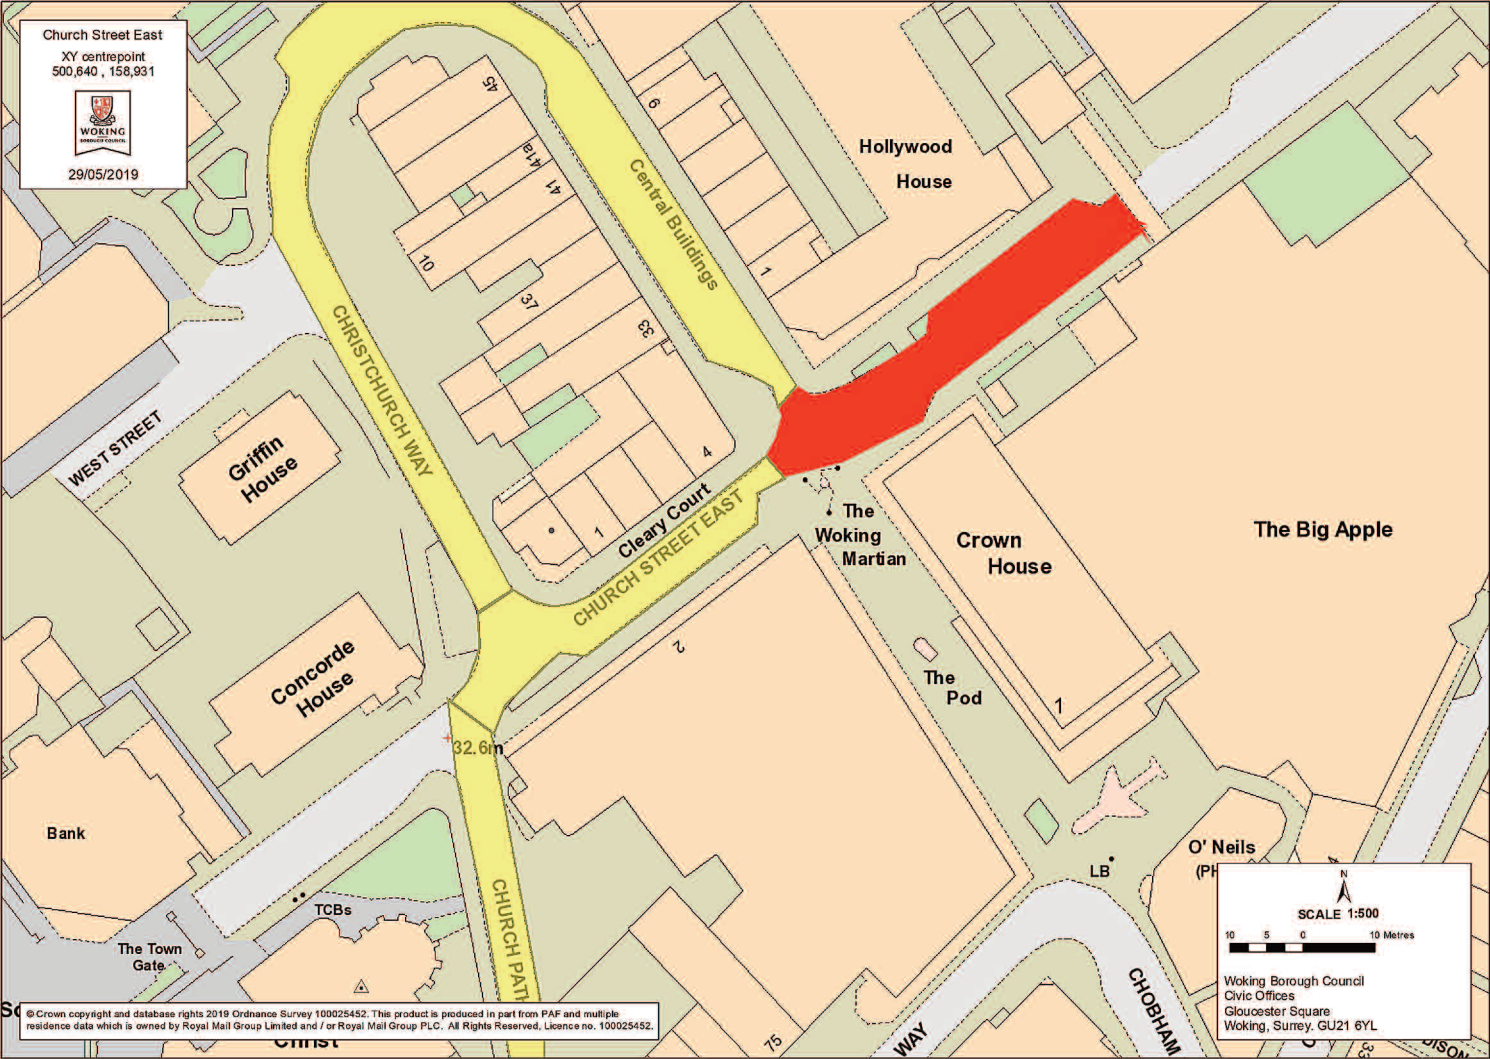

29/05/2019



N
SCALE 1:500
10 5 0 10 Metres

Woking Borough Council
Civic Offices
Gloucester Square
Woking, Surrey, GU21 6YL