


Diversion Plan  
The Broadway

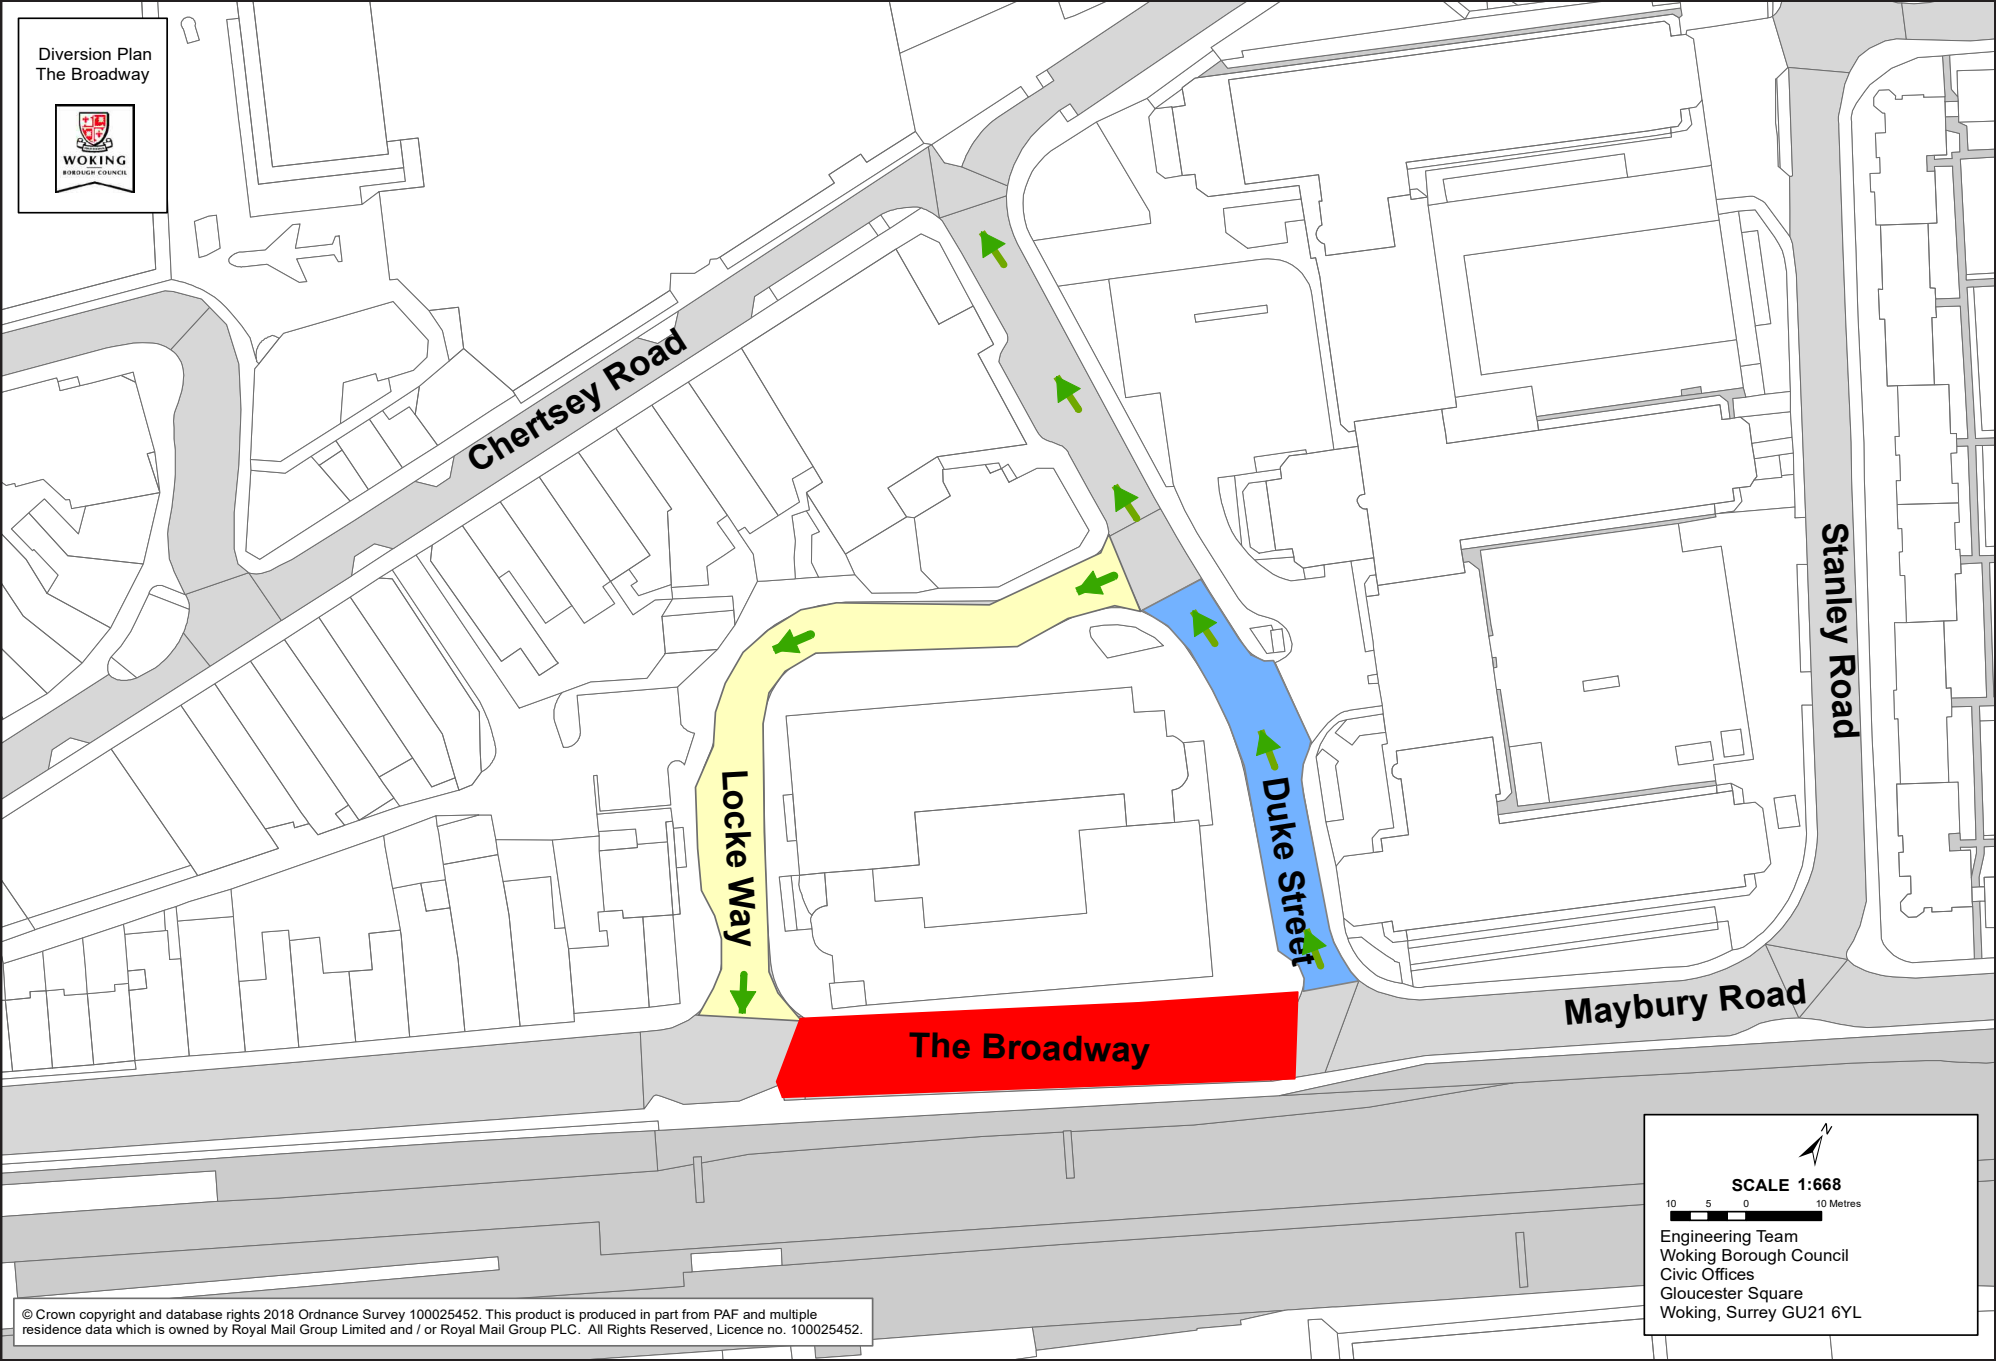

SCALE 1:668

Engineering Team  
Woking Borough Council  
Civic Offices  
Gloucester Square  
Woking, Surrey GU21 6YL