


Diversion Plan  
The Broadway

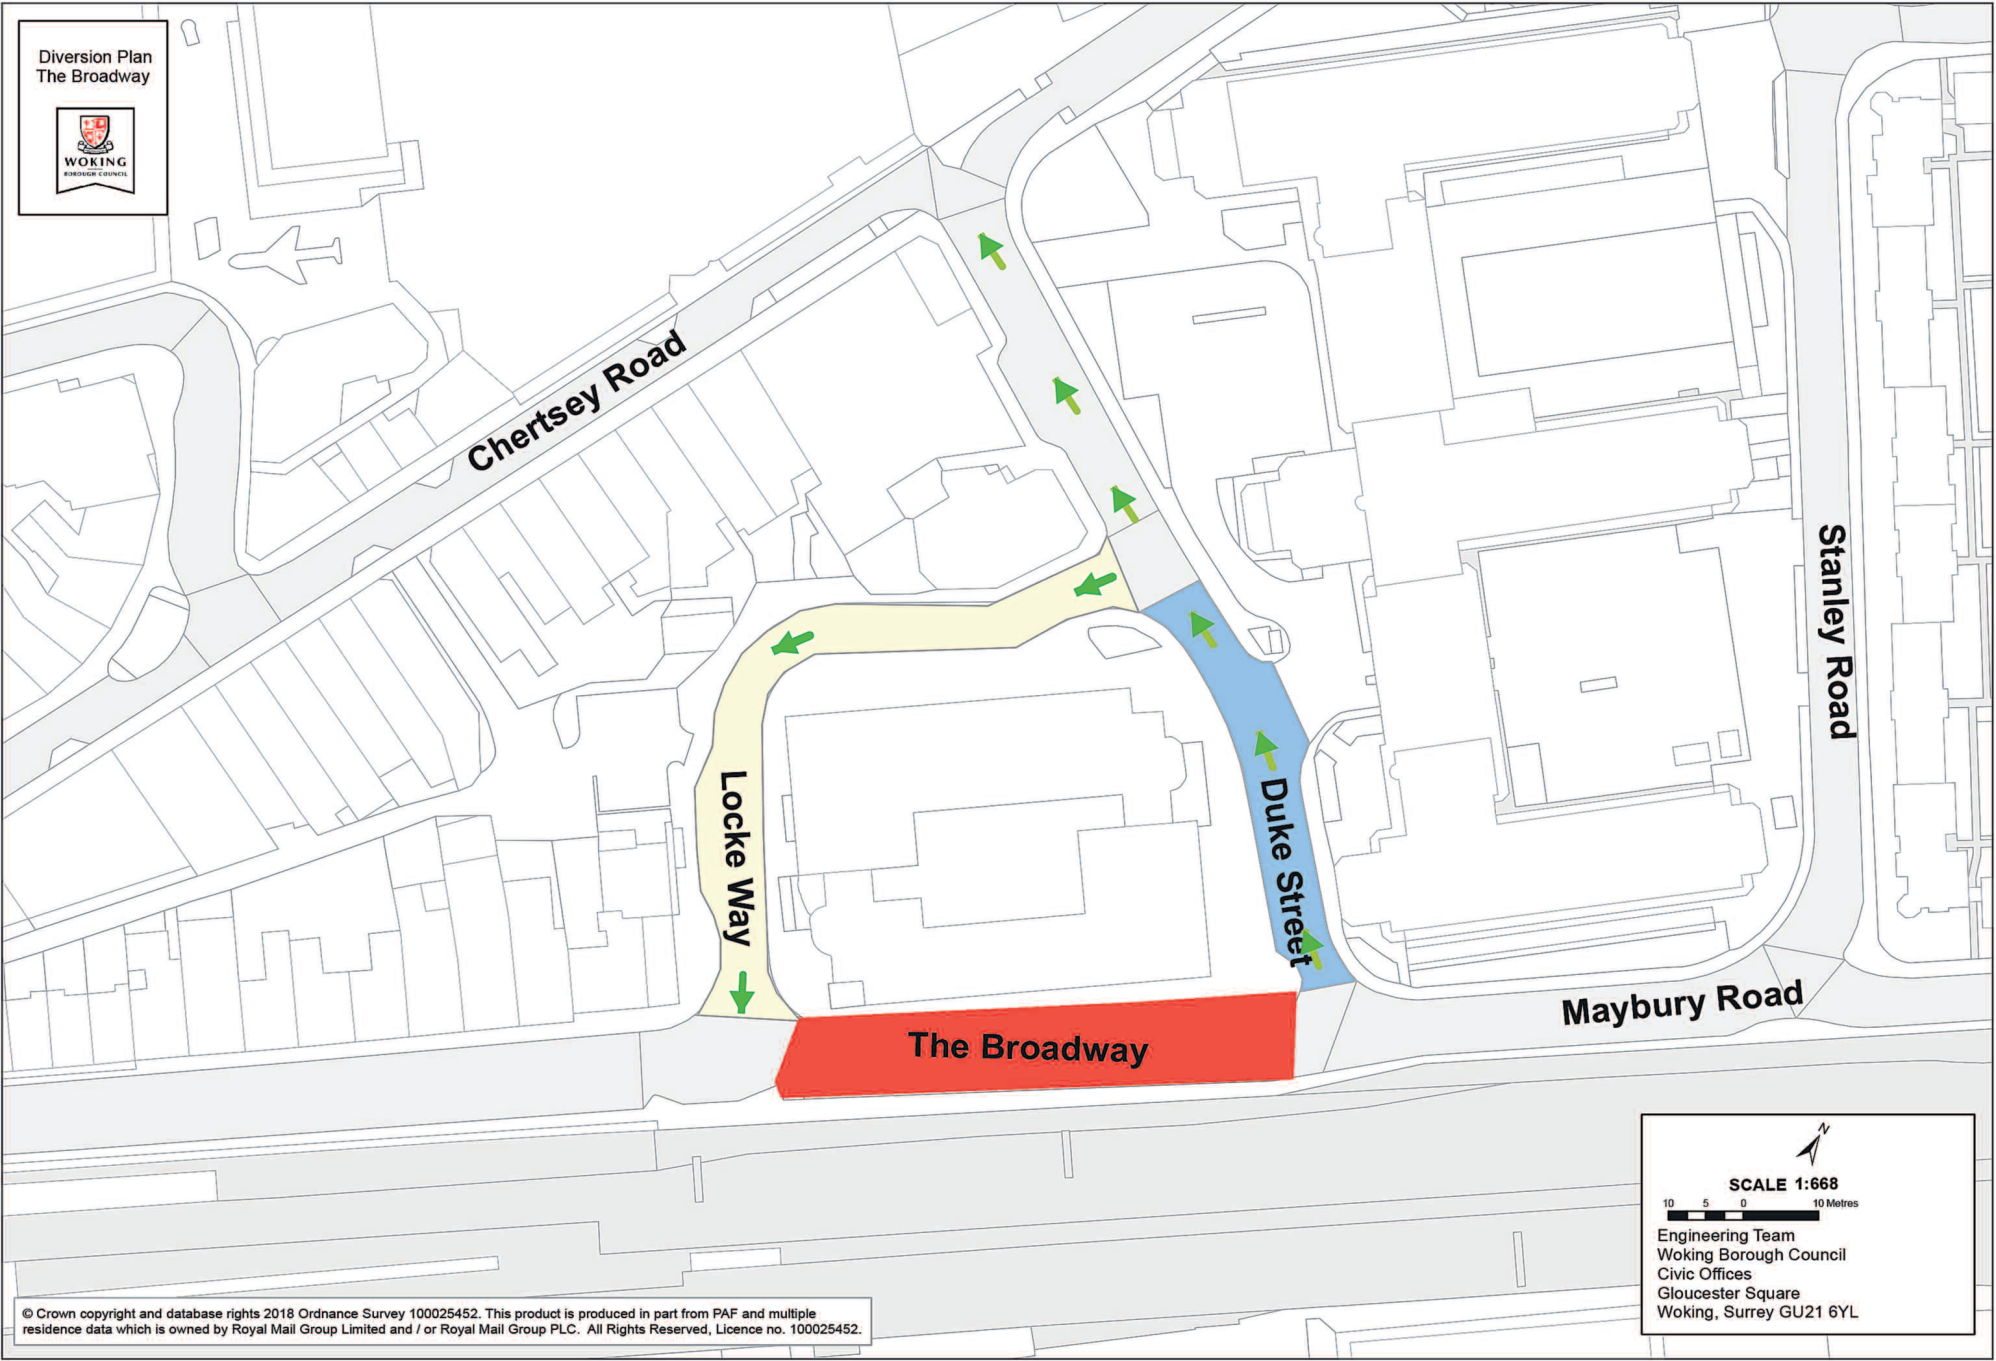

Chertsey Road

Locke Way

Duke Street

The Broadway

Maybury Road

Stanley Road



SCALE 1:668

10 5 0 10 Metres

Engineering Team  
Woking Borough Council  
Civic Offices  
Gloucester Square  
Woking, Surrey GU21 6YL