


THE SCALING OF THIS DRAWING CANNOT BE ASSURED			
REV.	DESCRIPTION	DATE	BY

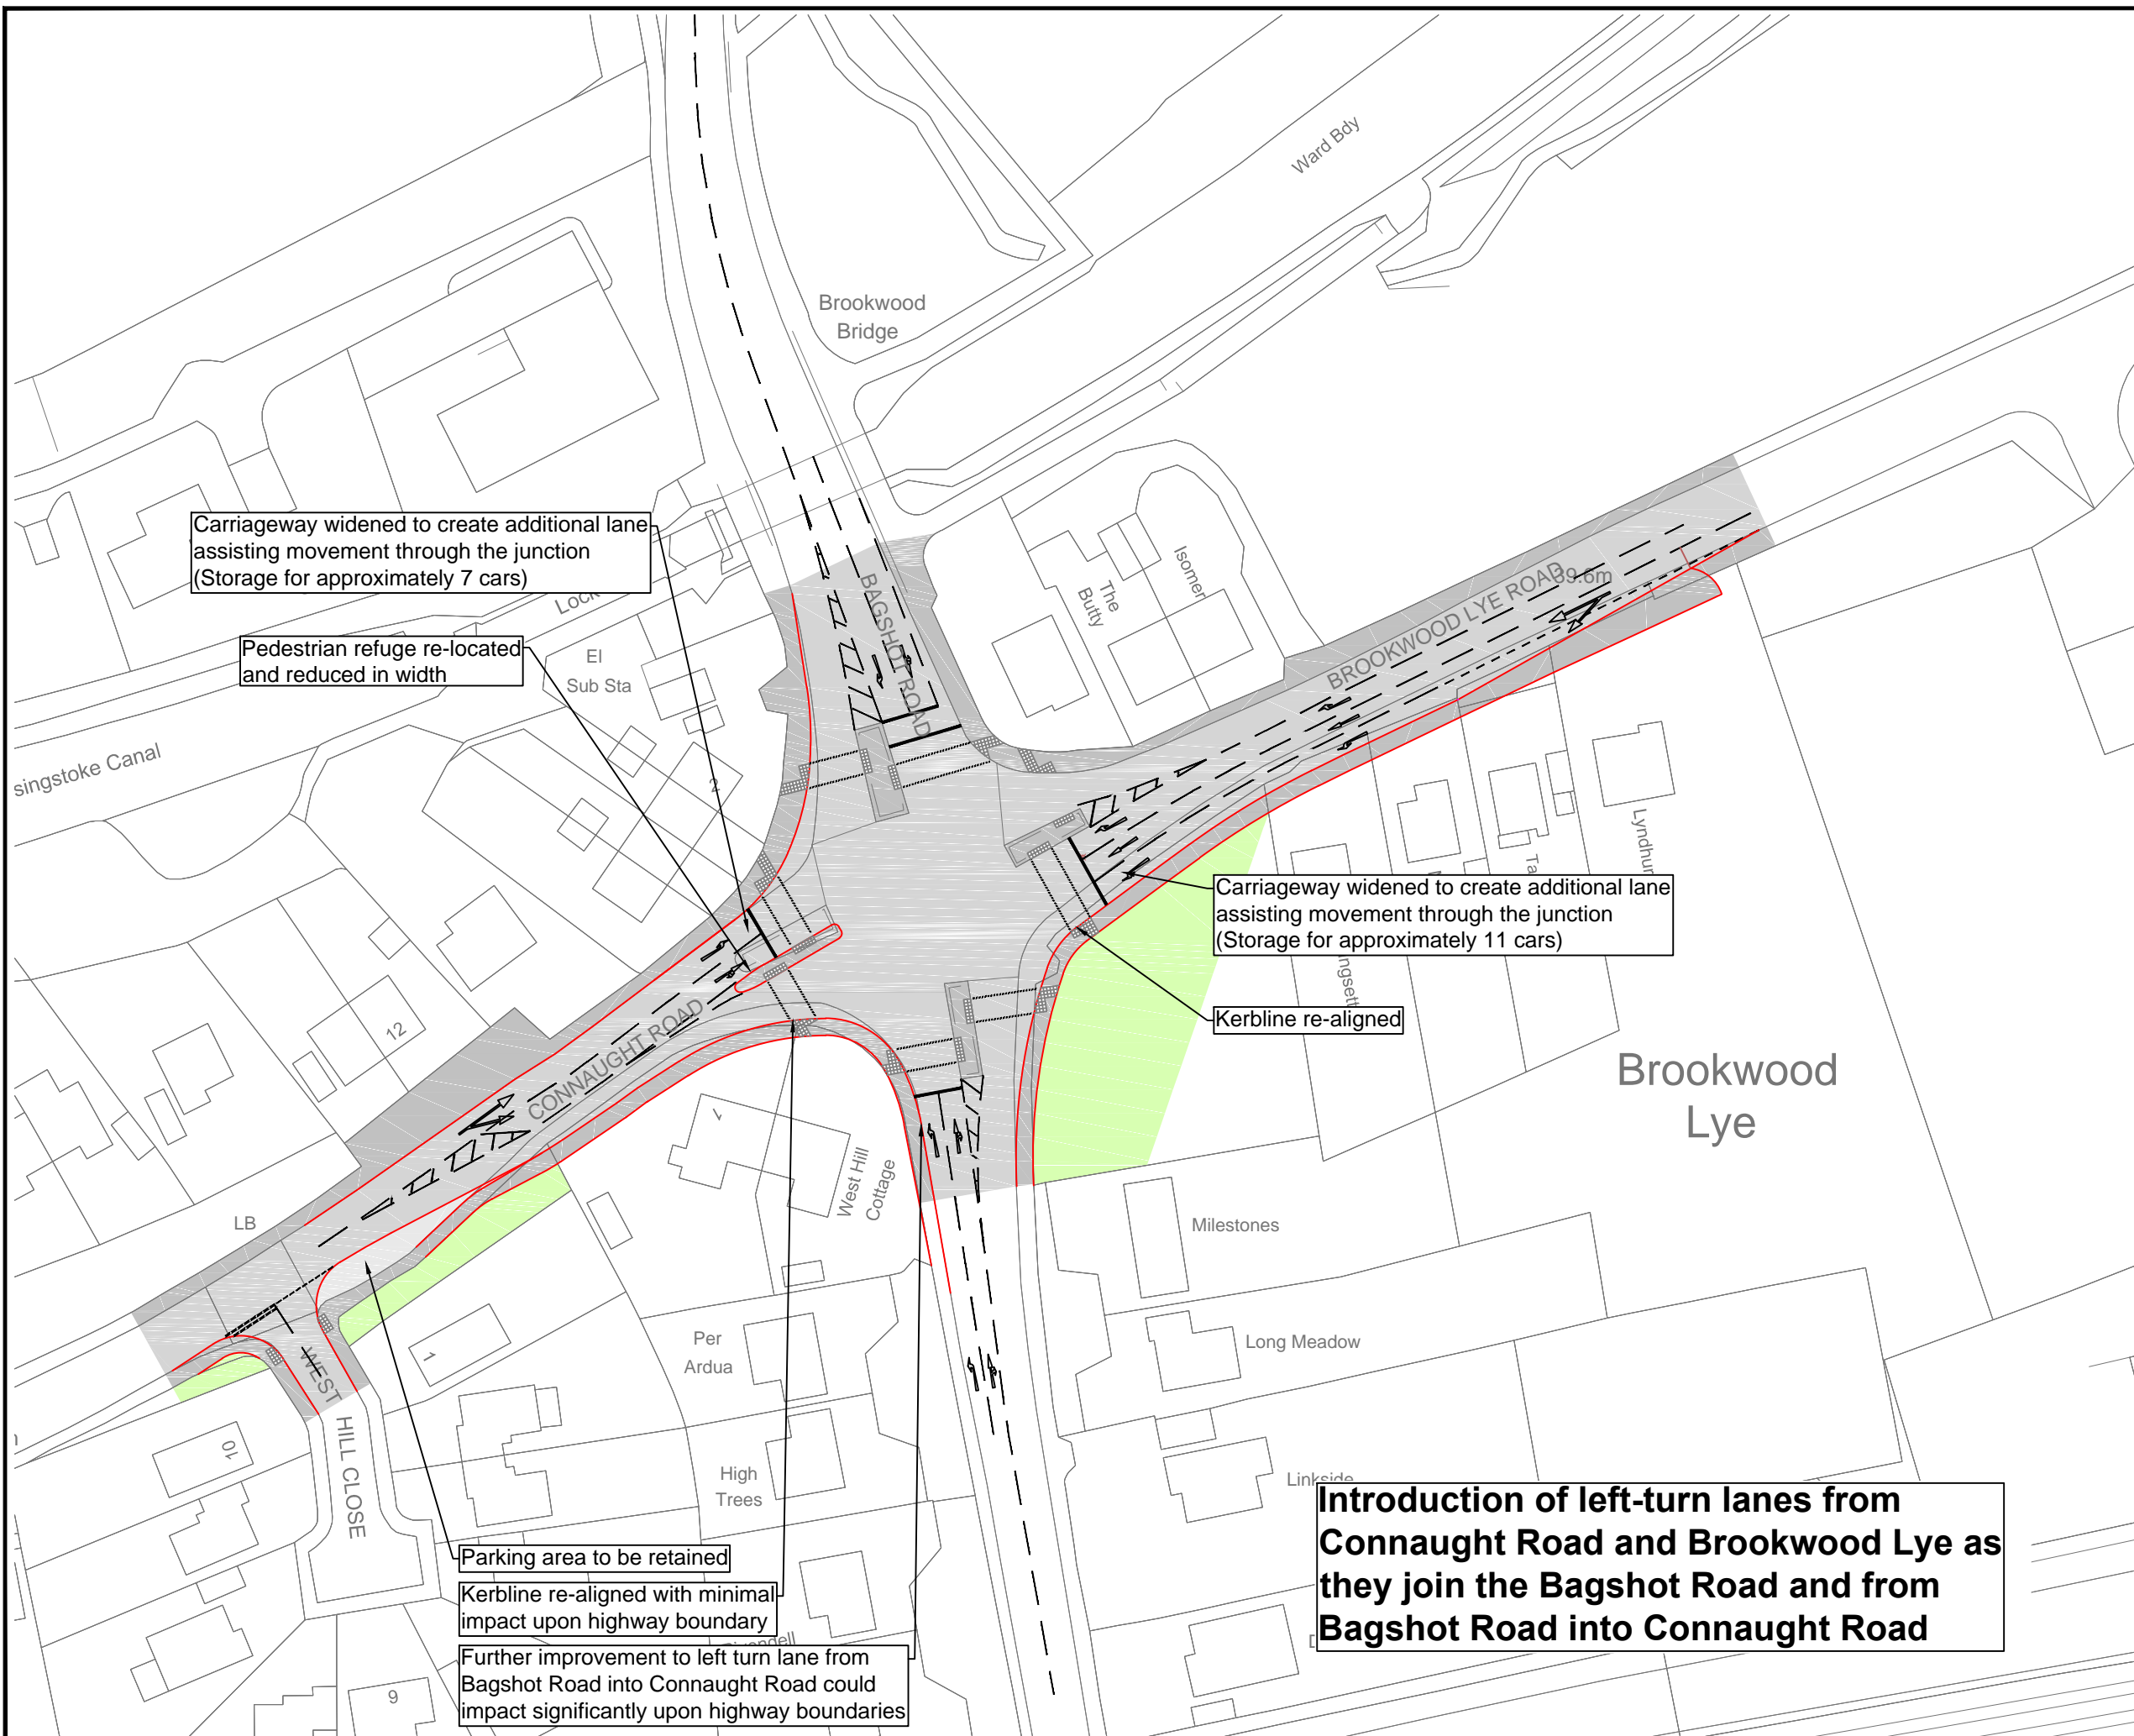

GENERAL NOTES:

CIVIC OFFICES, GLOUCESTER SQUARE
 WOKING, SURREY, GU21 6YL.
 TEL : 01483 755855 FAX : 01483 723580



STATUS
FEASIBILITY STUDY

PROJECT
 A322 UPDATE
 (SERVICE MONITORING AND ISSUES OF
 LOCAL CONCERNS)

PROJECT DESCRIPTION

DRAWING TITLE
**Junction 7
 Brookwood Crossroads
 Improvements**

DRAWN BY: LJ	CHECKED BY:	DATE: 14/03/17
SCALE: 1:750 AT A3	CAD FILE REF: 001-OVERVIEW REV B-OK	VALUER'S REF.:

CAD FOLDER REF:
 F:\ENVIRONMENTAL-SERVICES\SHARED DOCUMENTS\ENGINEERING
 TEAM\PROJECTS\SCHEMES\FOLDER\ENG-010 A322 BAGSHOT RD
 PROJECT REF:
 001-OVERVIEW REV B-OK DRAWING No.
001-OVERVIEW REV B-OK Brookwood Crossroads

Carriageway widened to create additional lane assisting movement through the junction (Storage for approximately 7 cars)

Pedestrian refuge re-located and reduced in width

Carriageway widened to create additional lane assisting movement through the junction (Storage for approximately 11 cars)

Kerbline re-aligned

Parking area to be retained
 Kerbline re-aligned with minimal impact upon highway boundary
 Further improvement to left turn lane from Bagshot Road into Connaught Road could impact significantly upon highway boundaries

Introduction of left-turn lanes from Connaught Road and Brookwood Lye as they join the Bagshot Road and from Bagshot Road into Connaught Road